


Mastery Charter Schools – (Site TBD at later date)  
Sample Riser Scenario

\*NOTE: The following Network layout is meant to display the network scheme...and not actual network plan/layout to be installed. Please note that equipment will be provided to the cabling contractor at time of completion of job for connectivity and cabling management portion of this project. The drawing is not to scale.

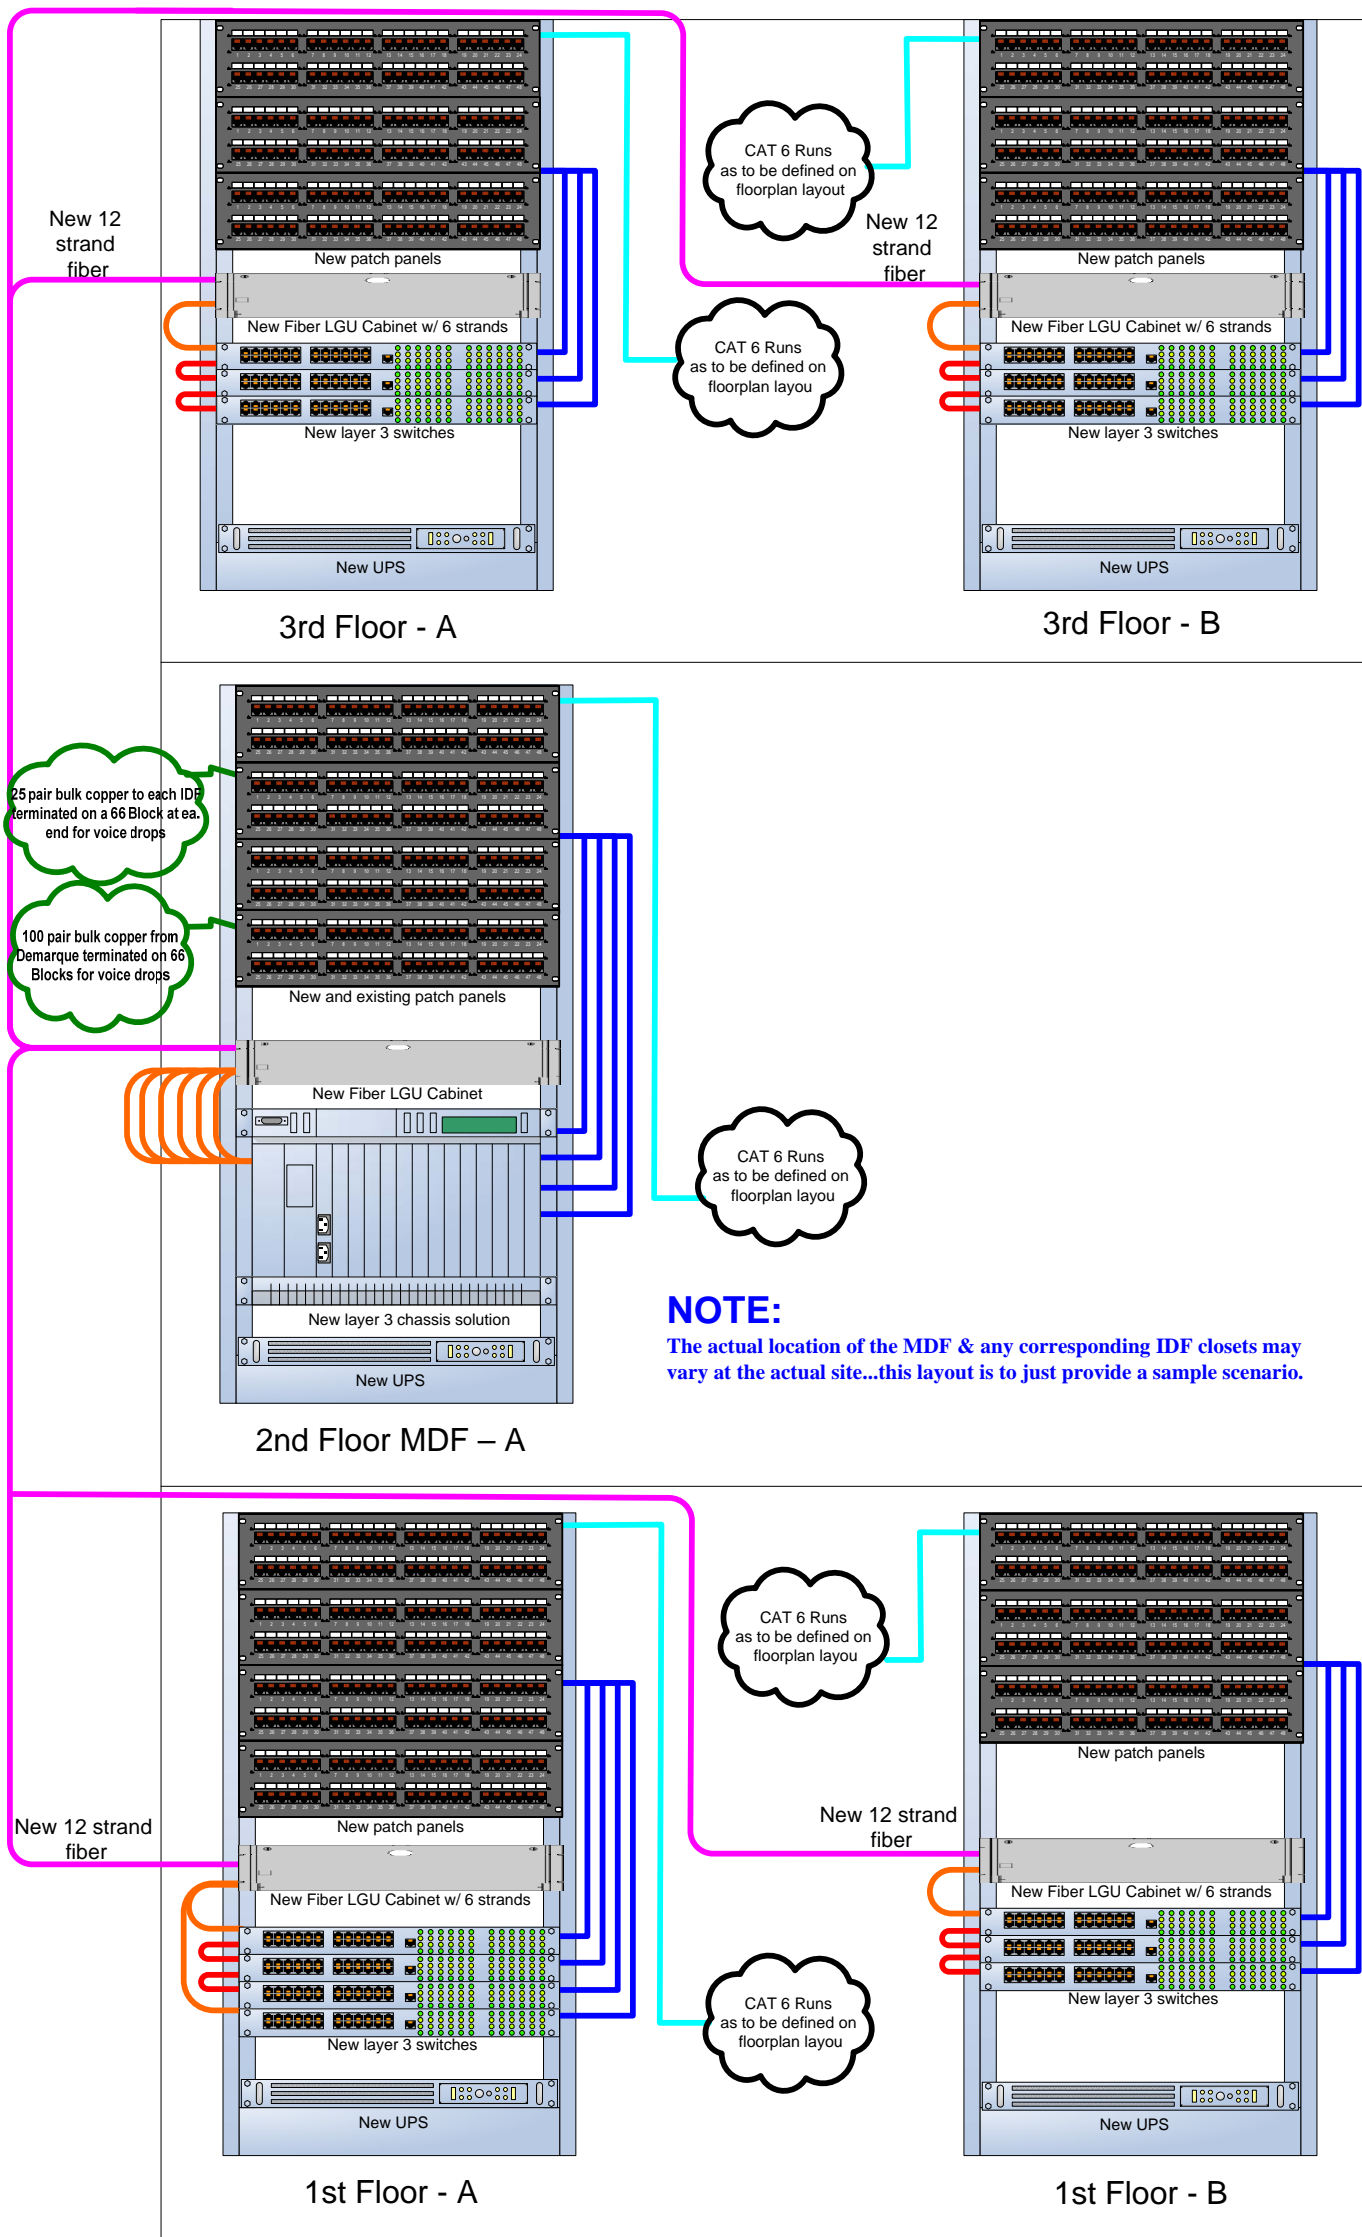

**NOTE:**  
The actual location of the MDF & any corresponding IDF closets may vary at the actual site...this layout is to just provide a sample scenario.

