


URBAN LEAGUE OF PITTSBURGH CHARTER SCHOOL - Sample Riser Scenario

*NOTE: The following Network layout is meant to display the network scheme...and not actual network plan/layout to be installed. Please note that equipment will be provided to the cabling contractor at time of completion of job for connectivity and cabling management portion of this project The drawing is not to scale.

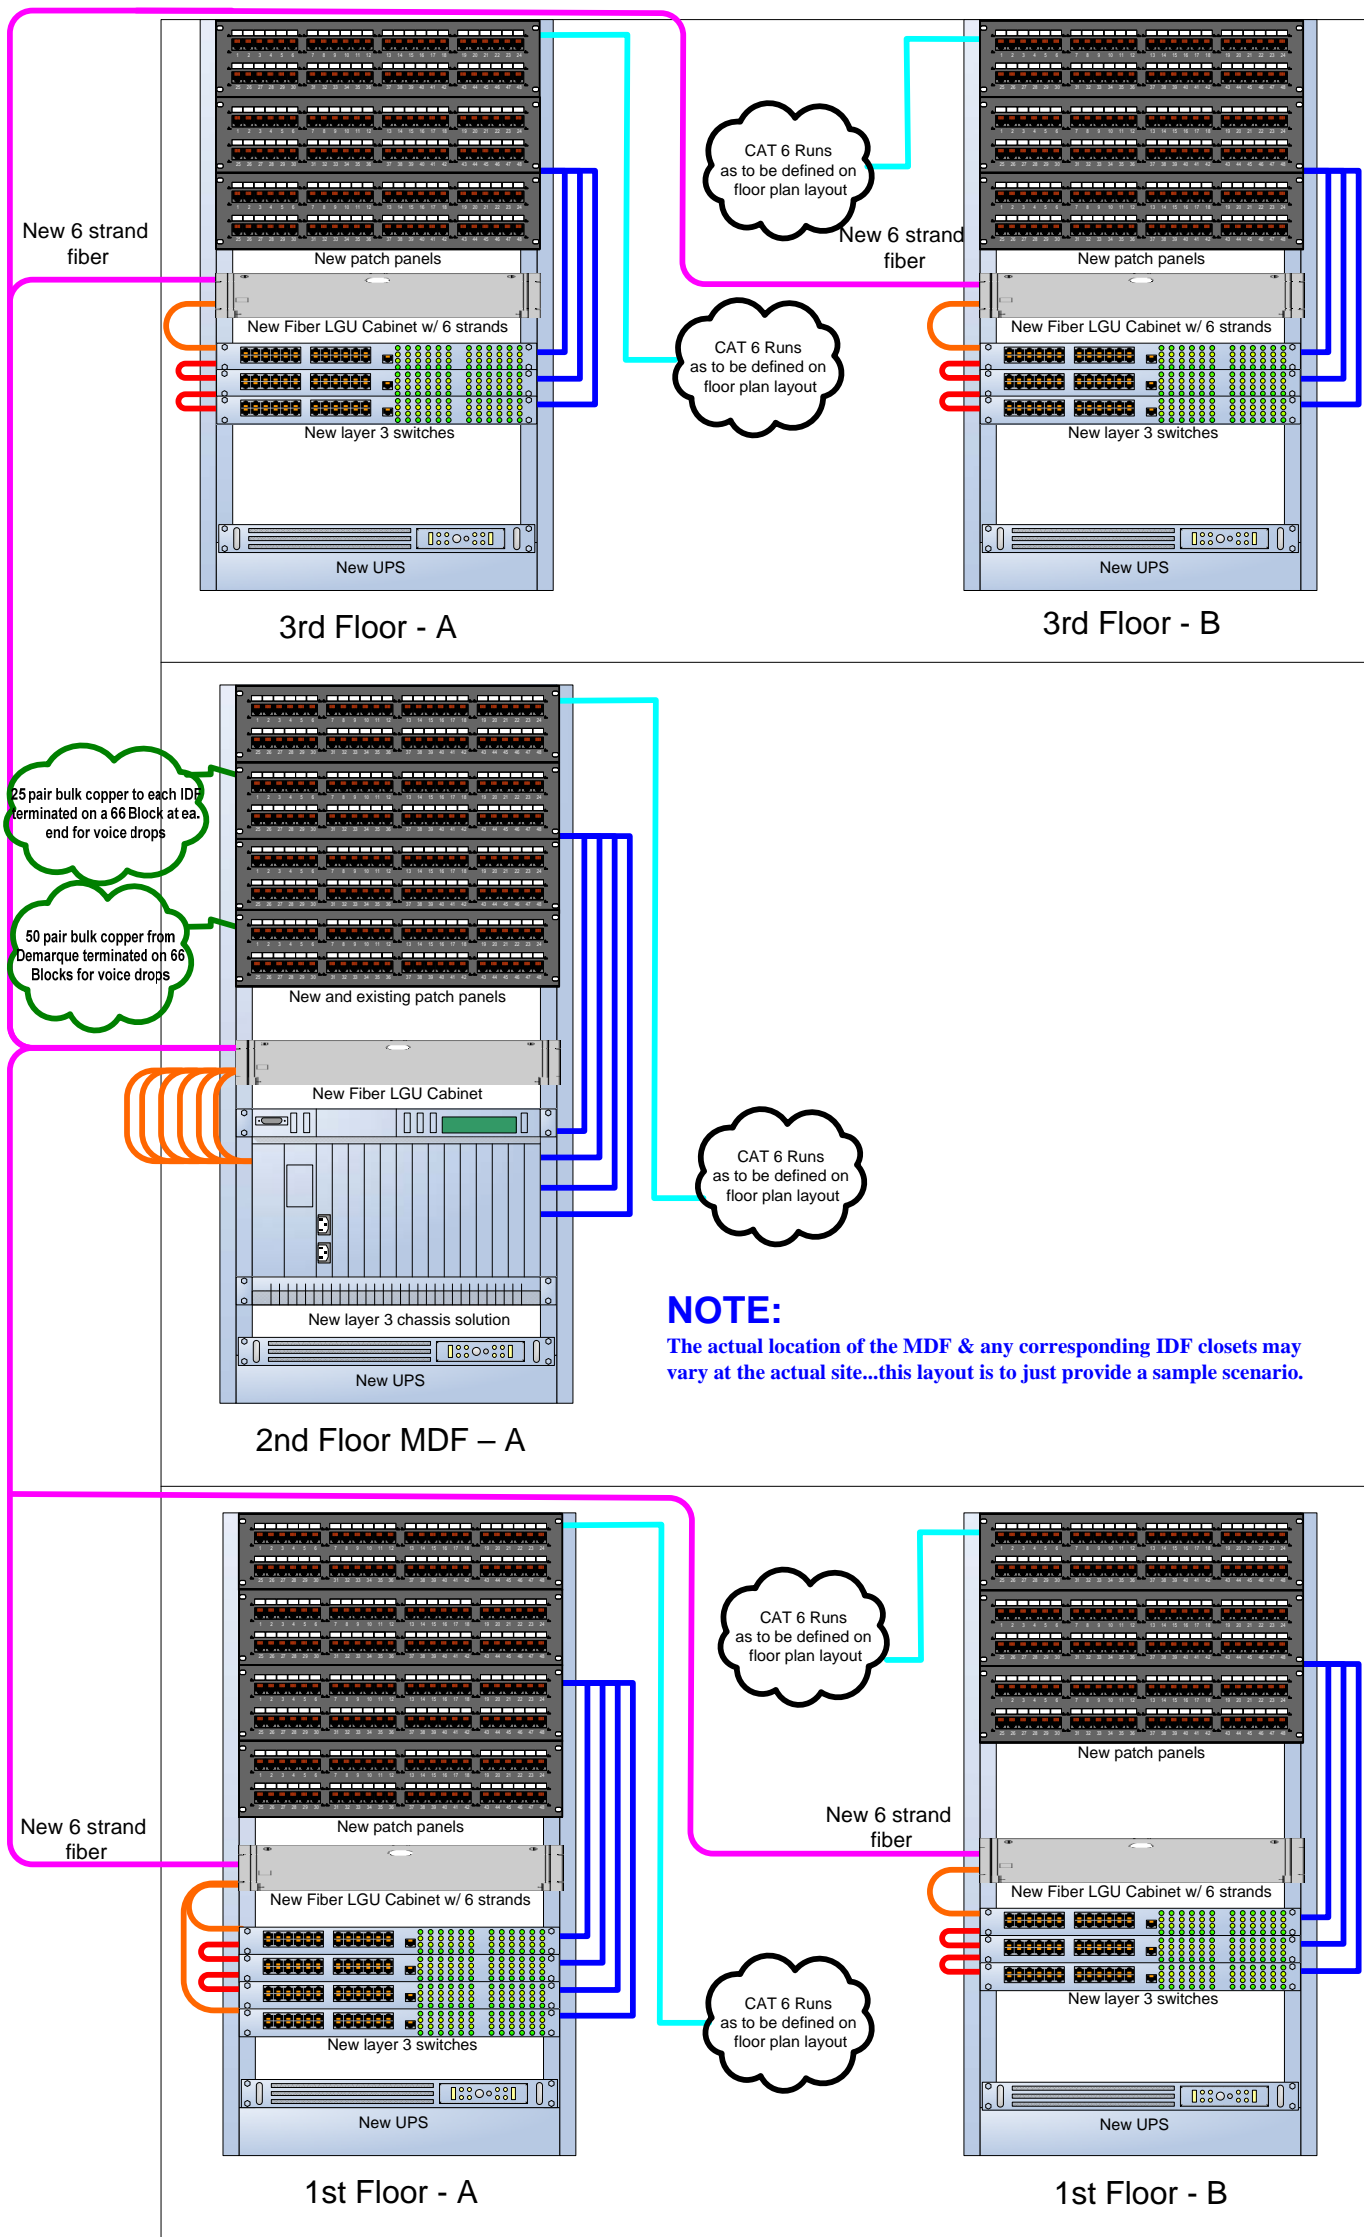

Cabling Legend

- Red CAT 6 Uplink Cable
- Blue CAT 6 Patch Cables
- 12 Strand Fiber Run
- Orange Fiber Patch Cables
- CAT 6 Run